


A Portion in the SW4 Sec. 13 & SE4 Sec. 14, T19N, R53E

01-06

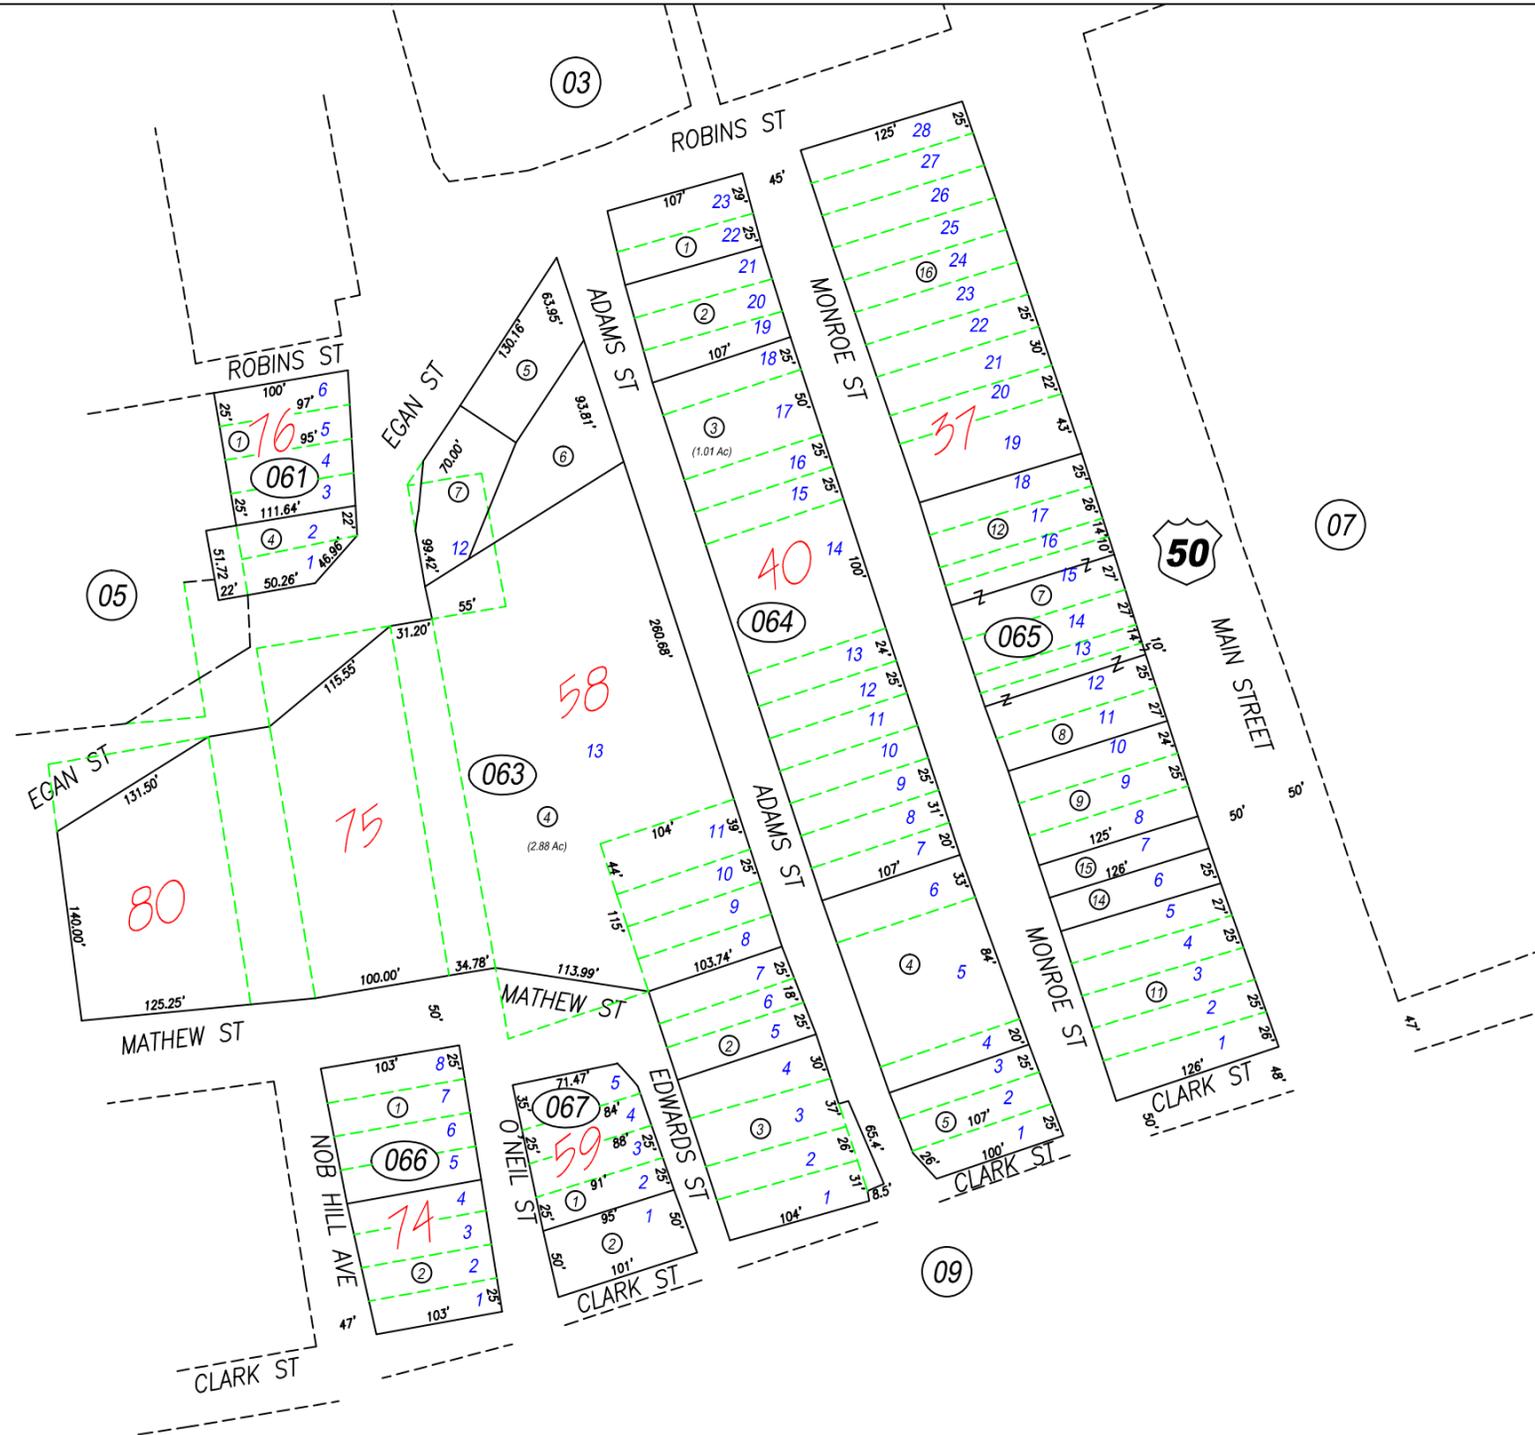

NOTE: ASSESSOR'S BLOCK NUMBERS SHOWN IN ELLIPSES.
ASSESSOR'S PARCEL NUMBERS SHOWN IN CIRCLES.

NOTE: This plat is for assessment purposes only and does not represent a survey. No liability is assumed as to the accuracy of the data delineated hereon. Use of this plat for other than assessment purposes is forbidden unless approved by the Eureka County Assessor's Office.

Map File #s 89061, 130770
 REV/EUCDAS/JUNE2010/MM
 REV/EUCDAS/JULY2009/MM
 REV/EUCDAS/APR 2006/MM
 REV/EUCDAS/OCT 2005/MM
 REV/EUCDAS/NOV 2001/MM

EUCDAS/NOV 99/MM
 SCALE: 1"=125'

EUREKA
TOWNSITE

EUREKA COUNTY