


A Portion in the NE4 Sec. 23, T19N, R53E

01-14

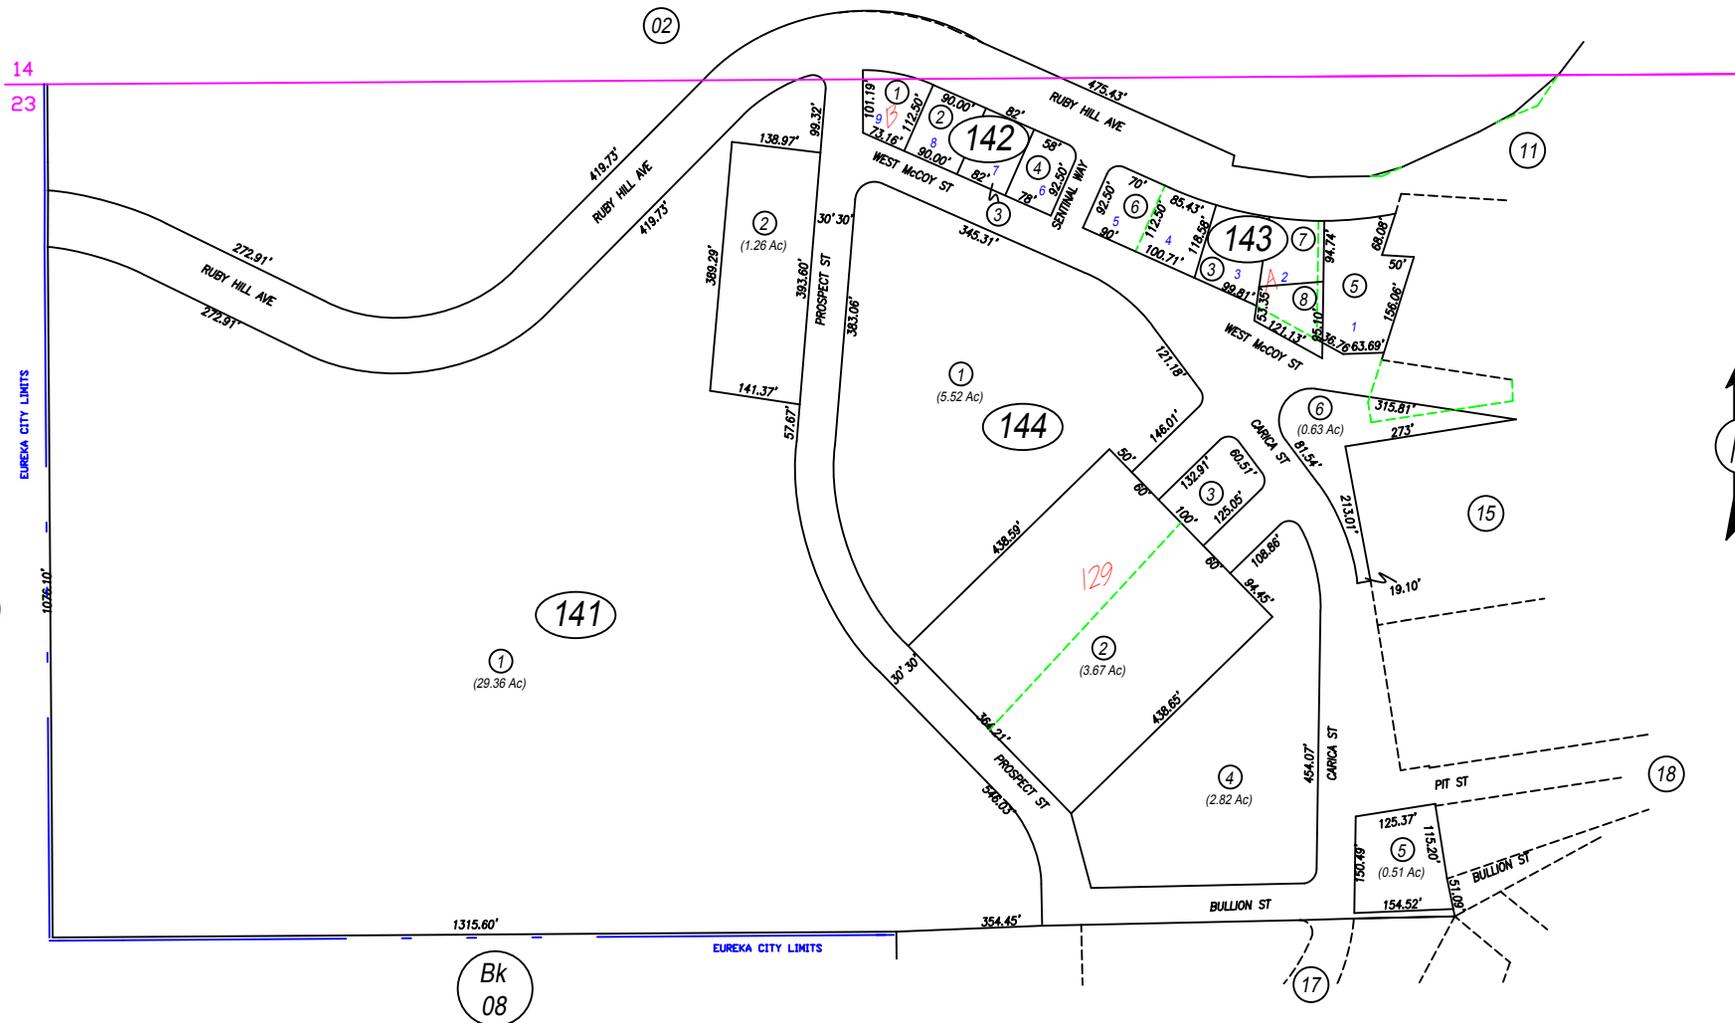

NOTE: This plat is for assessment purposes only and does not represent a survey. No liability is assumed as to the accuracy of the data delineated hereon. Use of this plat for other than assessment purposes is forbidden unless approved by the Eureka County Assessor's Office.

NOTE: ASSESSOR'S BLOCK NUMBERS SHOWN IN ELLIPSES. ASSESSOR'S PARCEL NUMBERS SHOWN IN CIRCLES.

EUREKA TOWNSITE

EUREKA COUNTY

Map Doc #212155
Map Doc #211413

REV/EUCDAS/AUG 2008/HH
REV/EUCDAS/JUNE 2008/HH

EUCDAS/DCT 99/HH
SCALE: 1"=200'

