


Sec. 5; T29N, R48E

02-01

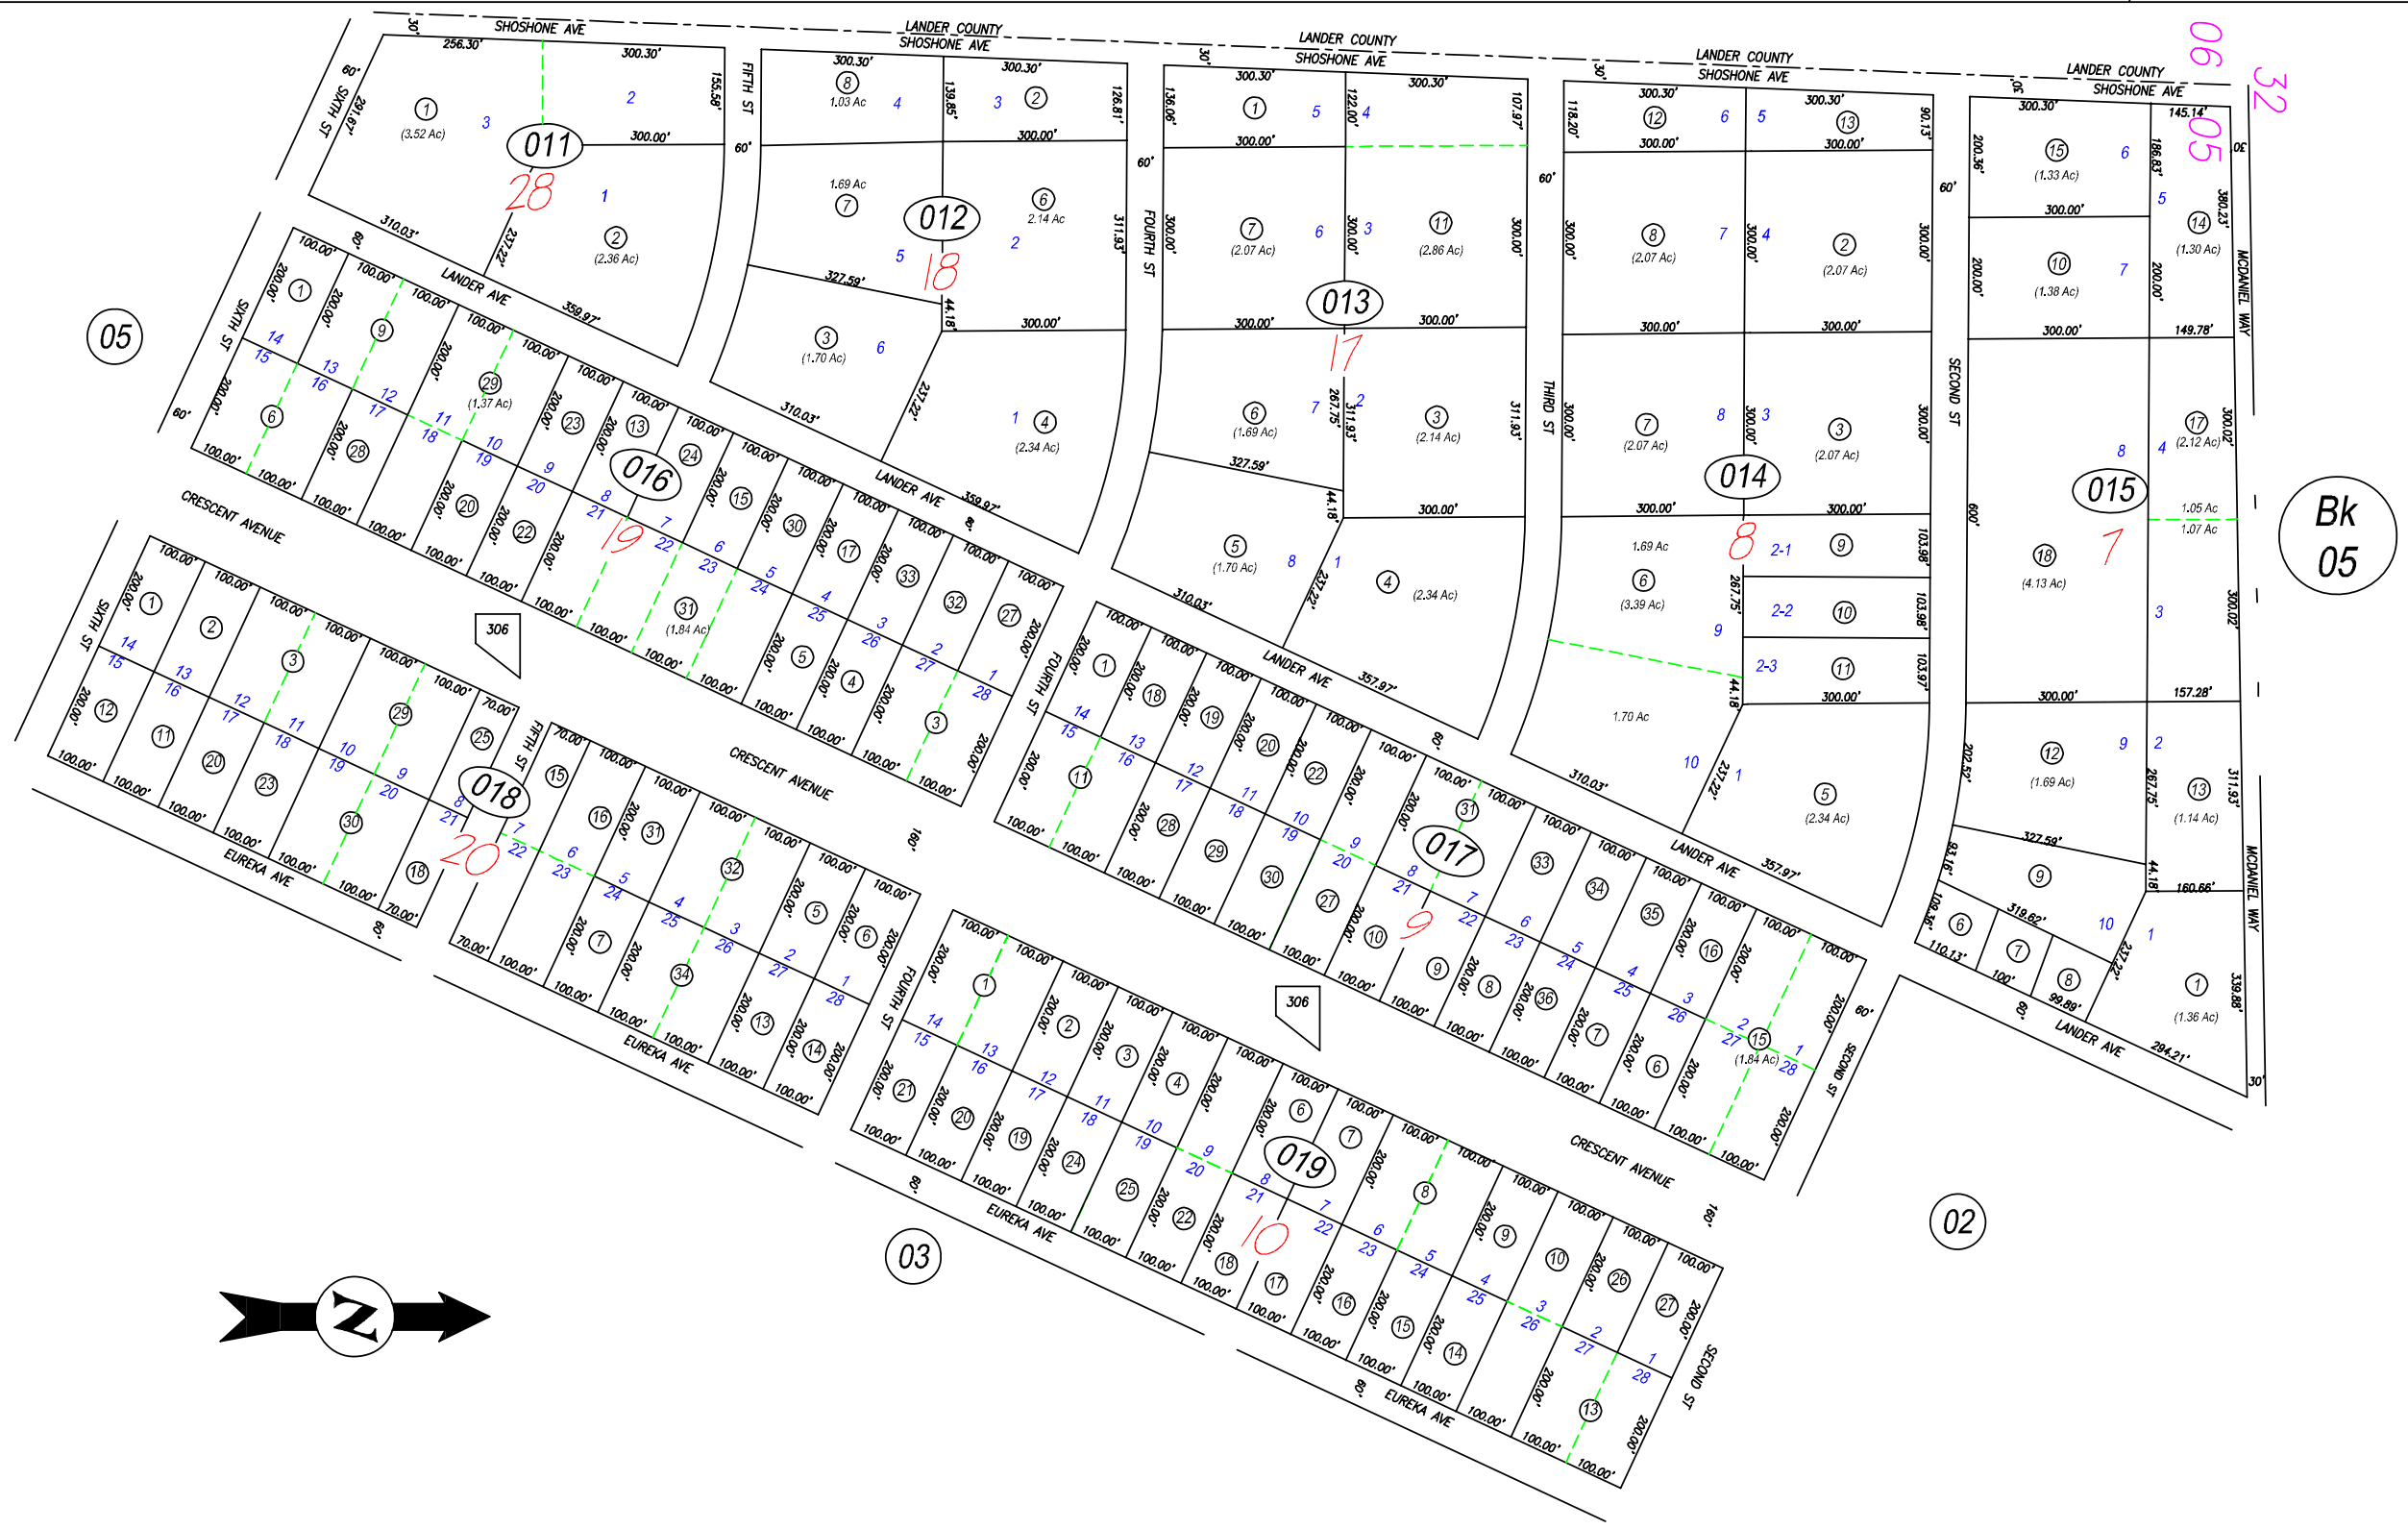

Bk 05



NOTE: ASSESSOR'S BLOCK NUMBERS SHOWN IN ELLIPSES.
ASSESSOR'S PARCEL NUMBERS SHOWN IN CIRCLES.

NOTE: This plat is for assessment purposes only and does not represent a survey. No liability is assumed as to the accuracy of the data delineated hereon. Use of this plat for other than assessment purposes is forbidden unless approved by the Eureka County Assessor's Office.

REV/EUCDAS/JULY 2005/MM
REV/EUCDAS/APRIL 2005/MM
REV/EUCDAS/JAN 2005/MM
REV/EUCDAS/AUG 2003/MM
REV/EUCDAS/JUNE 2003/MM
REV/EUCDAS/MAY 2003/MM
REV/EUCDAS/JAN2003/MM
REV/EUCDAS/JUNE 2001/MM
REV/EUCDAS/APRIL 2001/MM
REV/EUCDAS/NOV 00/MM

Crescent Valley Ranch & Farms
Unit 1

EUCDAS/DEC 99/MM
SCALE: 1"=300'

EUREKA COUNTY