

Sec. 5; T29N, R48E

02-02



Bk 05

32 33

05 04

8

Bk 05

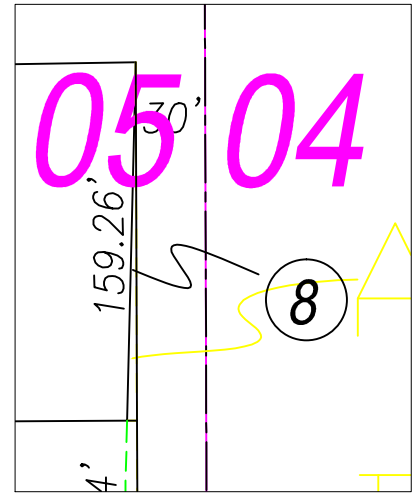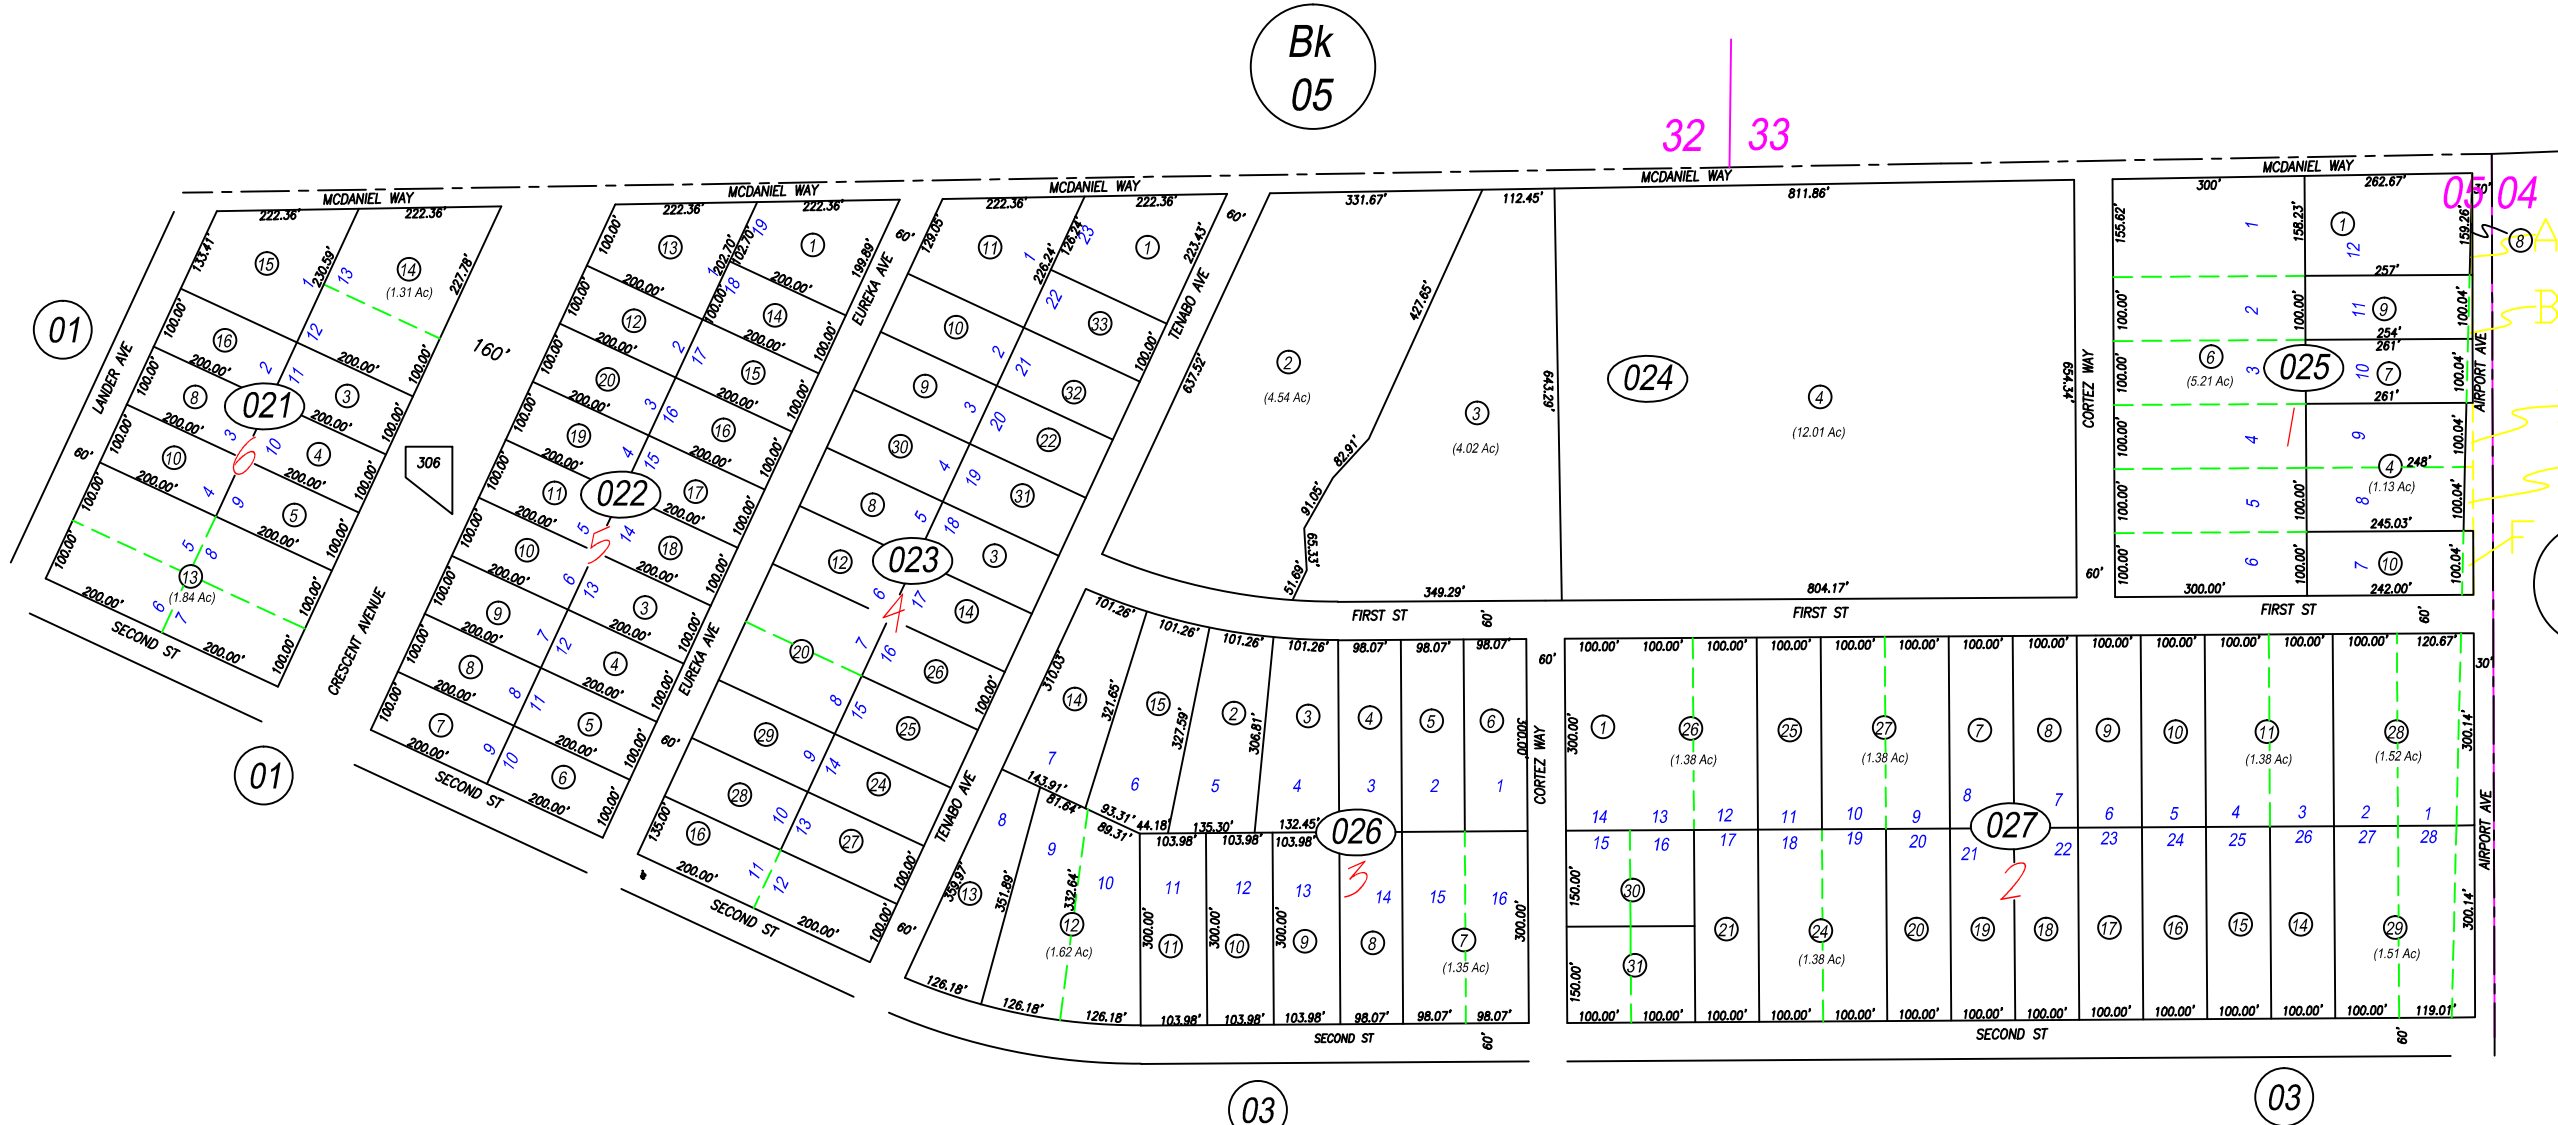

NOTE: ASSESSOR'S BLOCK NUMBERS SHOWN IN ELLIPSES.
ASSESSOR'S PARCEL NUMBERS SHOWN IN CIRCLES.

NOTE: This plat is for assessment purposes only and does not represent a survey. No liability is assumed as to the accuracy of the data delineated hereon. Use of this plat for other than assessment purposes is forbidden unless approved by the Eureka County Assessor's Office.

Map Doc# 0218617

REV/EUCDAS/SEPT2011/MM
REV/EUCDAS/12NDV2004/MM
REV/EUCDAS/27JAN2004/MM
REV/EUCDAS/JAN 2003/MM
REV/EUCDAS/NDV 2001/MM

Crescent Valley Ranch & Farms
Unit 1

EUCDAS/DEC 99/MM
SCALE: 1"=300'

EUREKA COUNTY