

Sec. 5; T29N, R48E


02-04

03

05

Bk 05

Bk 05

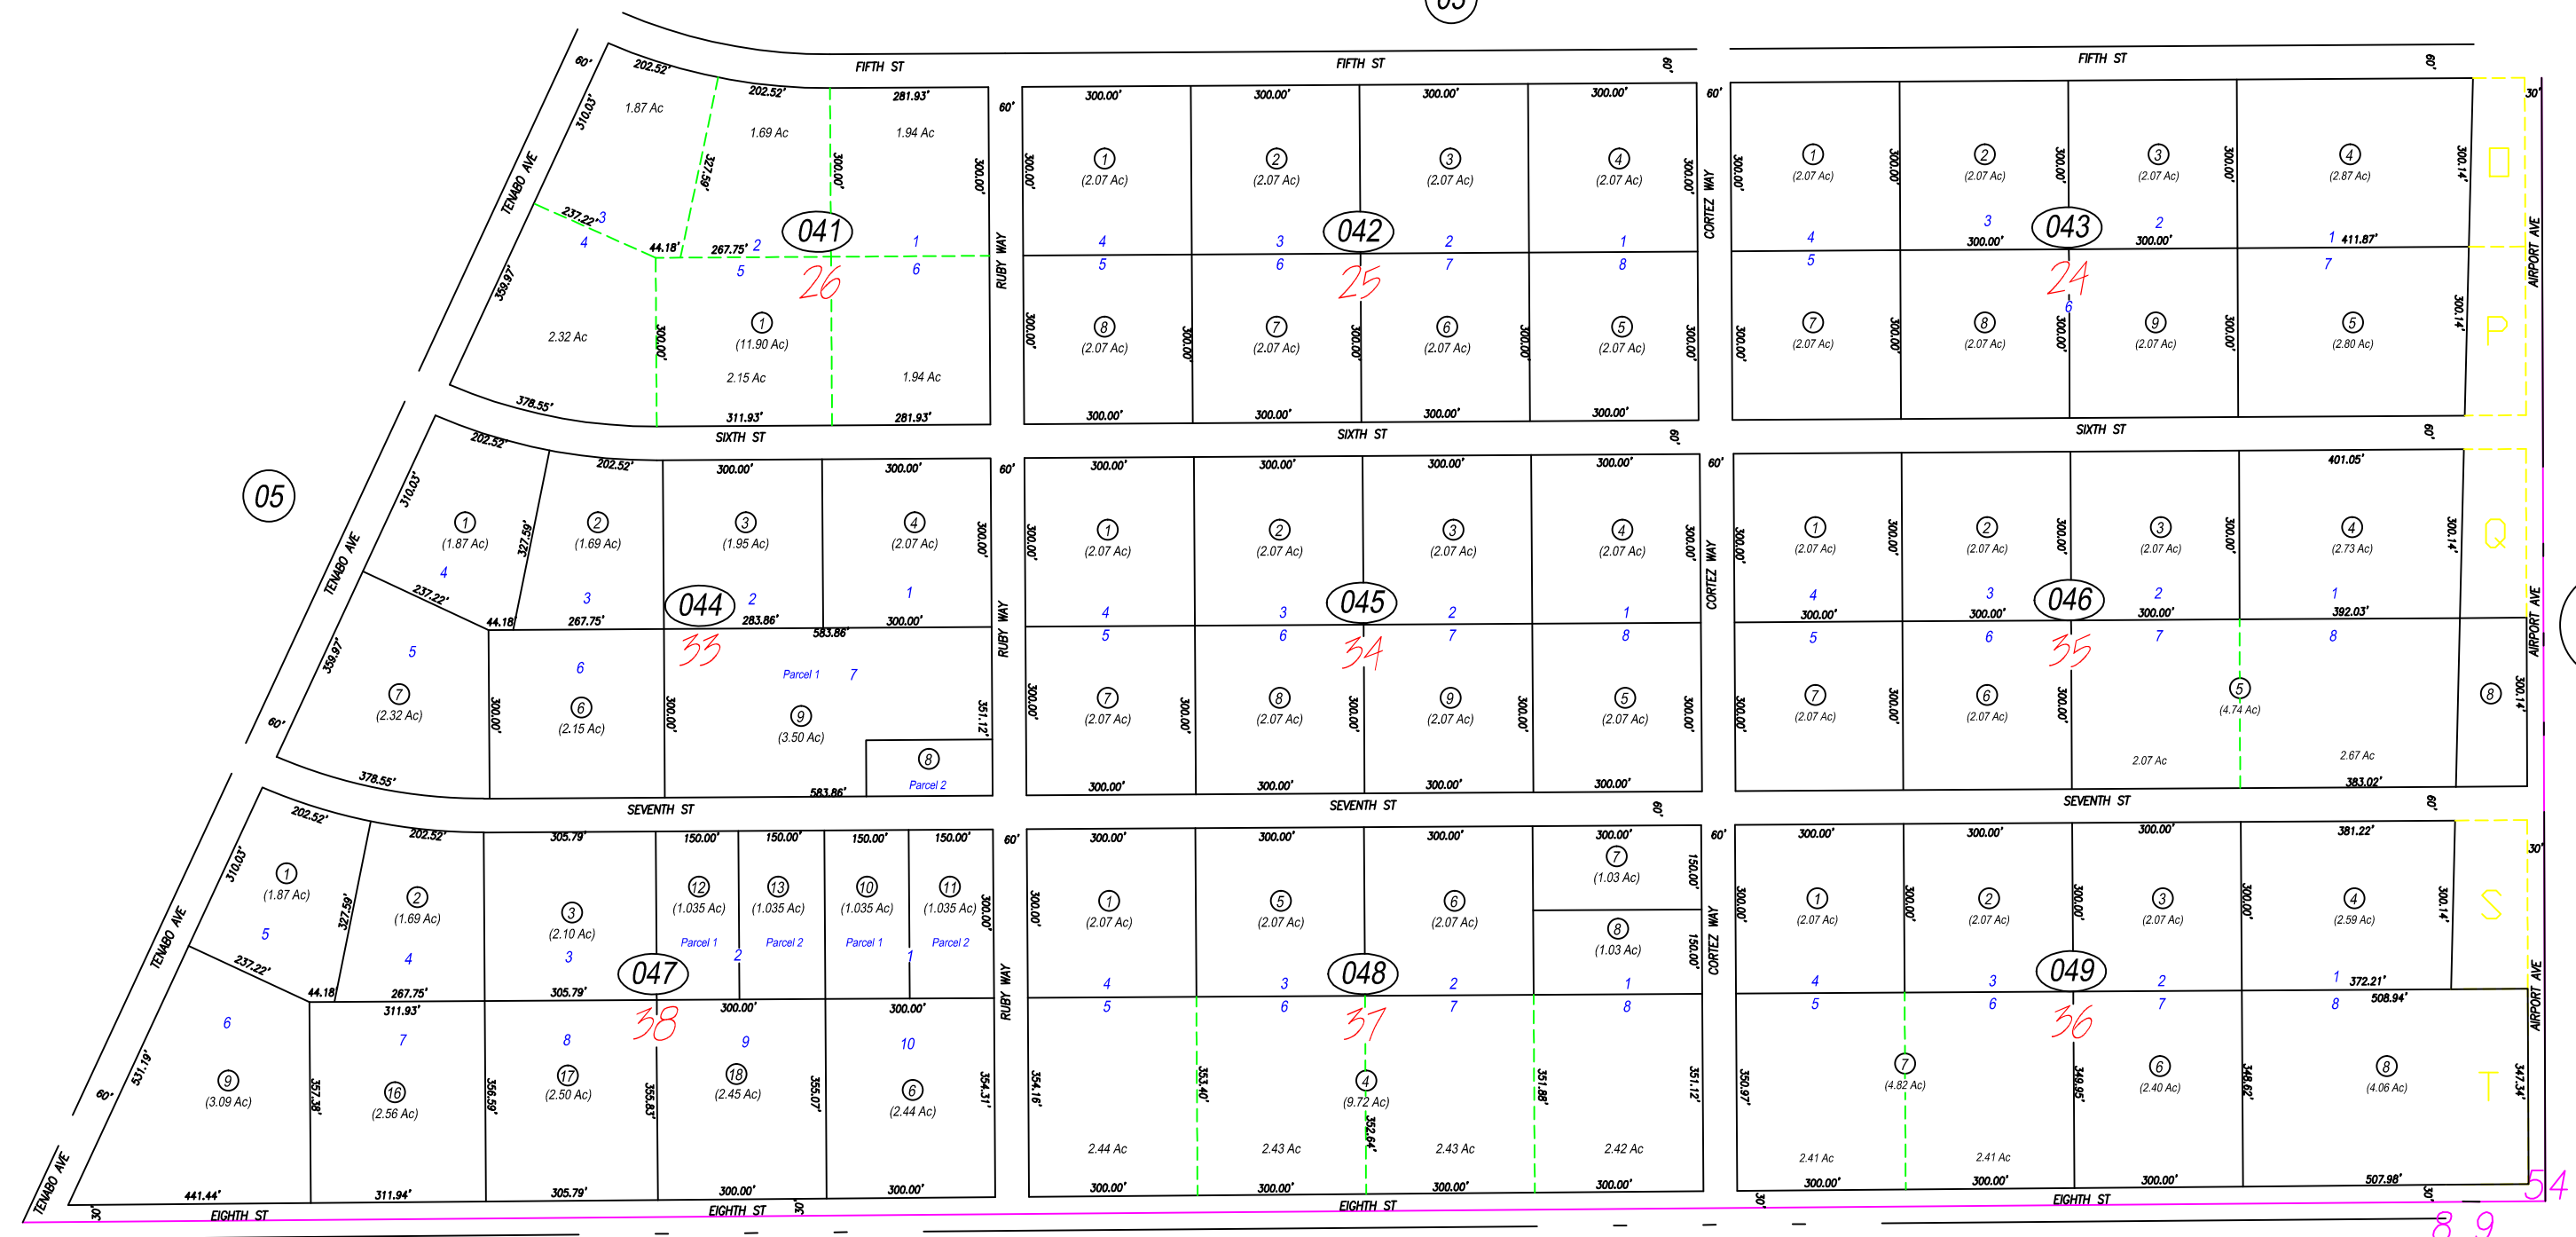

NOTE: ASSESSOR'S BLOCK NUMBERS SHOWN IN ELLIPSES.
ASSESSOR'S PARCEL NUMBERS SHOWN IN CIRCLES.

NOTE: This plat is for assessment purposes only and does not represent a survey. No liability is assumed as to the accuracy of the data delineated hereon. Use of this plat for other than assessment purposes is forbidden unless approved by the Eureka County Assessor's Office.

MAP IDC #211832
MAP IDC #196695
REV/EUCDAS/AUG2011/MM
REV/EUCDAS/MAR2011/MM
REV/EUCDAS/MAY2008/MM
REV/EUCDAS/06APR2005/MM
REV/EUCDAS/27JAN2004/MM
REV/EUCDAS/JAN 2003/MM

Crescent Valley Ranch & Farms
Unit 1

EUCDAS/JULY 99/MM
SCALE: 1"=300'

EUREKA COUNTY