


Sec. 5; T29N, R48E

02-05

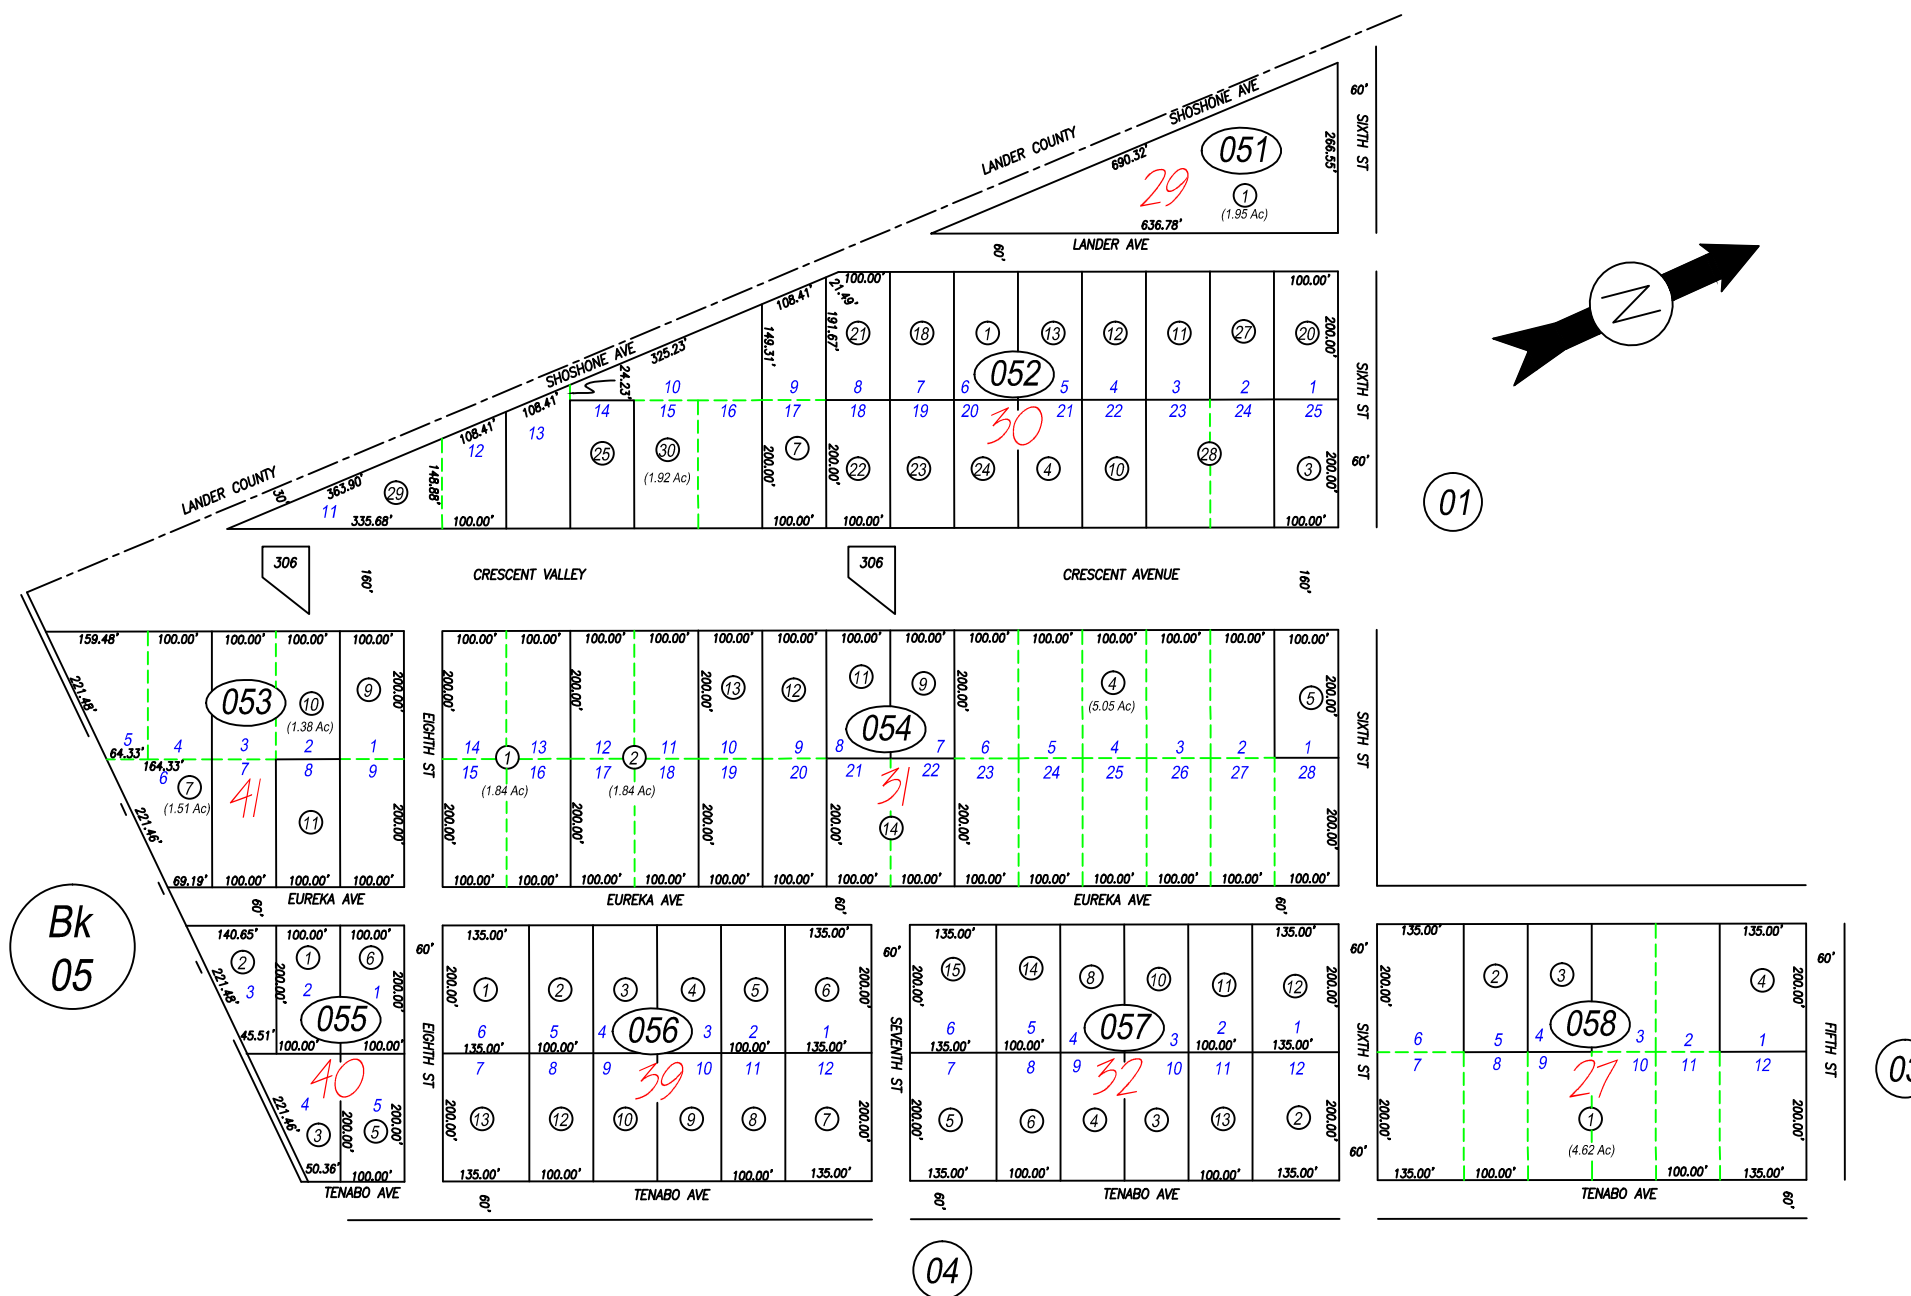

NOTE: ASSESSOR'S BLOCK NUMBERS SHOWN IN ELLIPSES.
ASSESSOR'S PARCEL NUMBERS SHOWN IN CIRCLES.

NOTE: This plat is for assessment purposes only and does not represent a survey. No liability is assumed as to the accuracy of the data delineated hereon. Use of this plat for other than assessment purposes is forbidden unless approved by the Eureka County Assessor's Office.

REV/EUCDAS/APR 2013/MM
REV/EUCDAS/JAN 2013/MM
REV/EUCDAS/DEC 2010/MM
REV/EUCDAS/MAR 2006/MM
REV/EUCDAS/NDV 2005/MM
REV/EUCDAS/MAR 2005/MM
REV/EUCDAS/JAN 2004/MM
REV/EUCDAS/APRIL 2001/MM

Crescent Valley Ranch & Farms
Unit 1

EUCDAS/JULY 99/MM
SCALE: 1"=300'

EUREKA COUNTY