


A Portion of Sec. 9; T29N, R48E

03-30

05|04

08|09

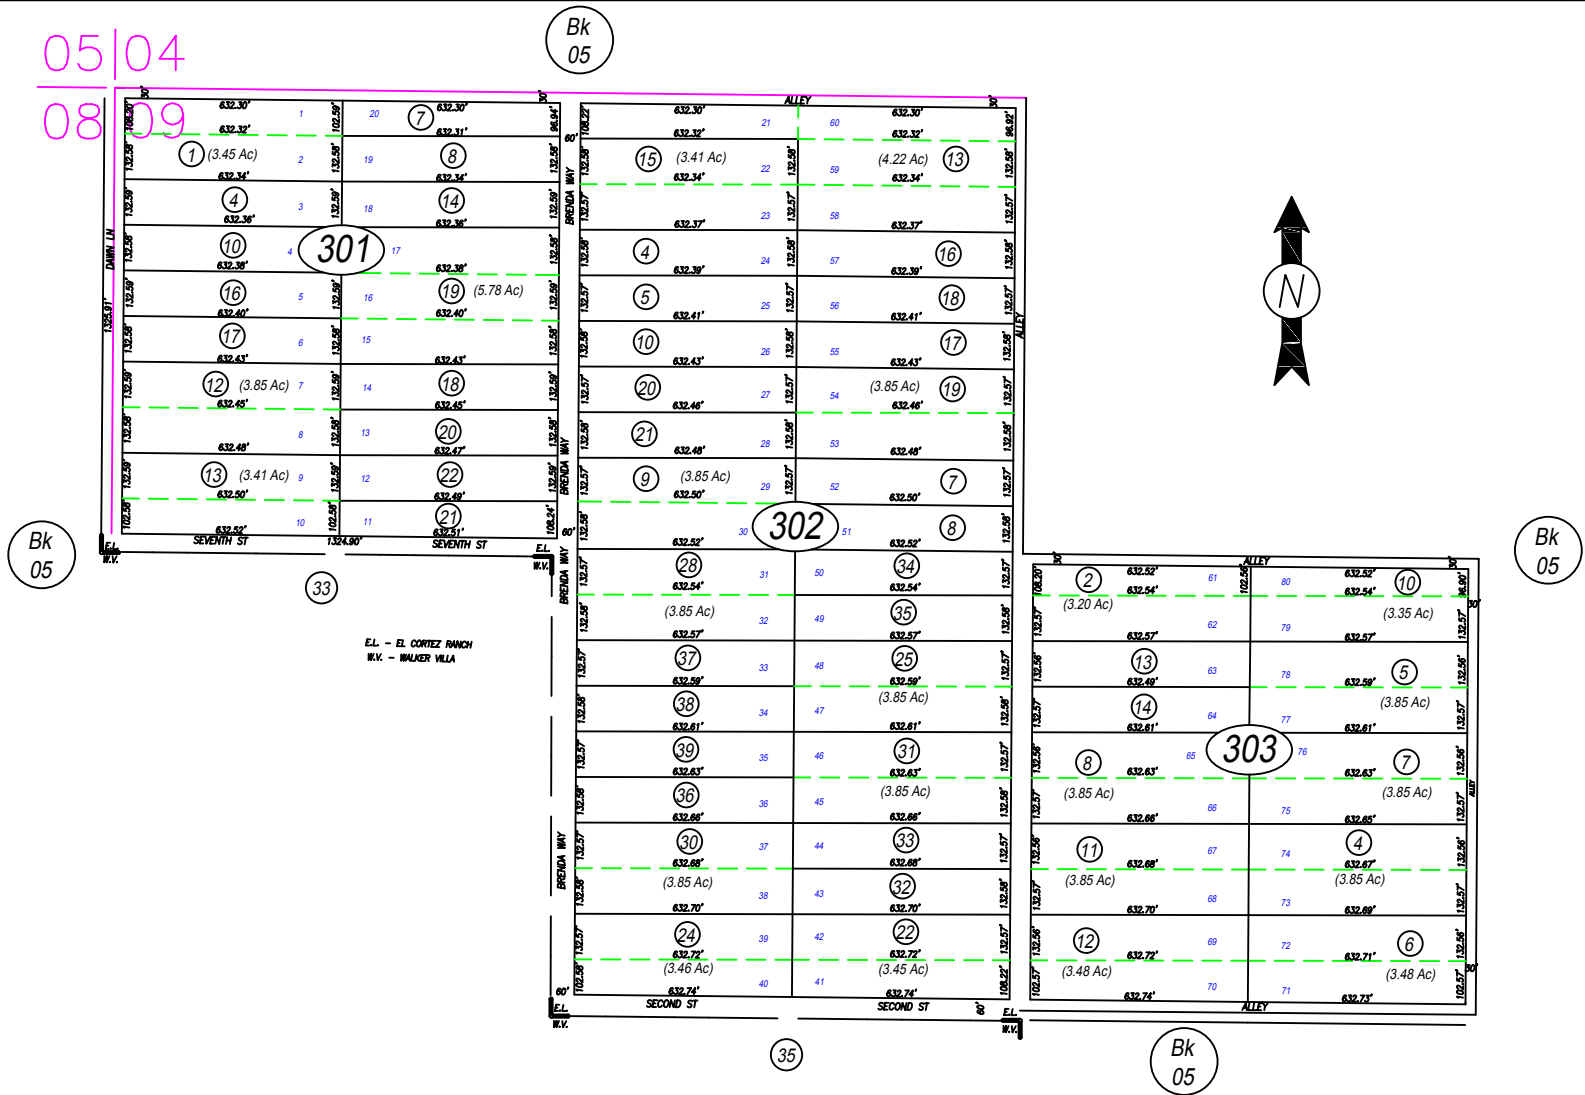

EL - EL CORTEZ RANCH
W.H. - WALKER VILLA

NOTE: This plat is for assessment purposes only and does not represent a survey. No liability is assumed as to the accuracy of the data delineated hereon. Use of this plat for other than assessment purposes is forbidden unless approved by the Eureka County Assessor's Office.

REV/EUCDAS/SEPT 2008/11M
REV/EUCDAS/APR 2008/11M
REV/EUCDAS/MAY 2007/11M
REV/EUCDAS/AUG 2006/11M
REV/EUCDAS/FEB 2006/11M
REV/EUCDAS/JAN 2006/11M
REV/EUCDAS/JAN 2006/11M

EL CORTEZ RANCH
UNIT 1

EUCDAS/DEC 99/11M
SCALE: 1"=375'

EUREKA COUNTY

NOTE: ASSESSOR'S BLOCK NUMBERS SHOWN IN ELLIPSES.
ASSESSOR'S PARCEL NUMBERS SHOWN IN CIRCLES.

REF. MAP FILE NO. 48021

